


**GREENER'S**  
BUDGET LUMBER  
BARREN - (715) 517-5137  
BIRCHWOOD - (715) 514-7442

EAVE SIDE 2/GABLE SIDE 2 3D PERSPECTIVE


Construction  
**Maestro**  
Paul Patten & Sonnet  
Estimating Software Version 3.0

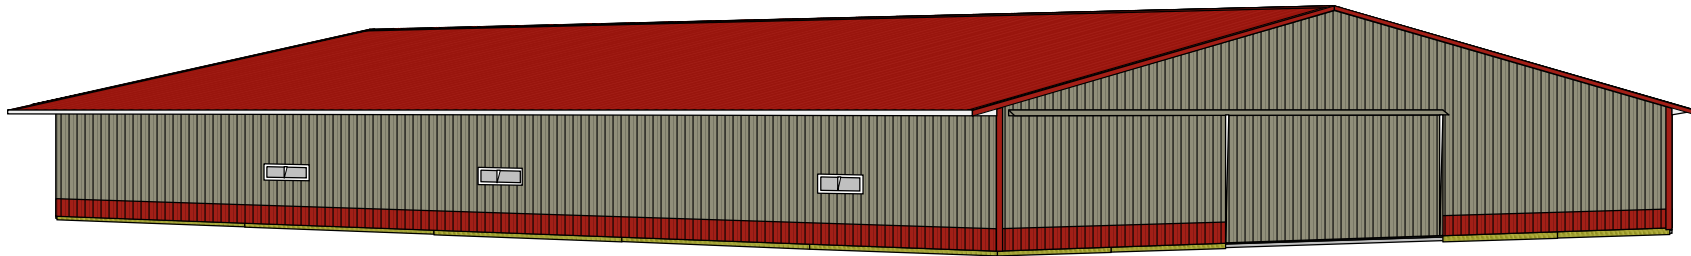


GREENER'S  
BUDGET LUMBER  
BARBORN - (715)571-5527  
BOSTONWOOD - (715)554-7842

EAVE SIDE 1/GABLE SIDE 1 3D PERSPECTIVE

Construction  
**Maestro**  
Rapid Frame & Garage  
Estimating Software Version 3.0

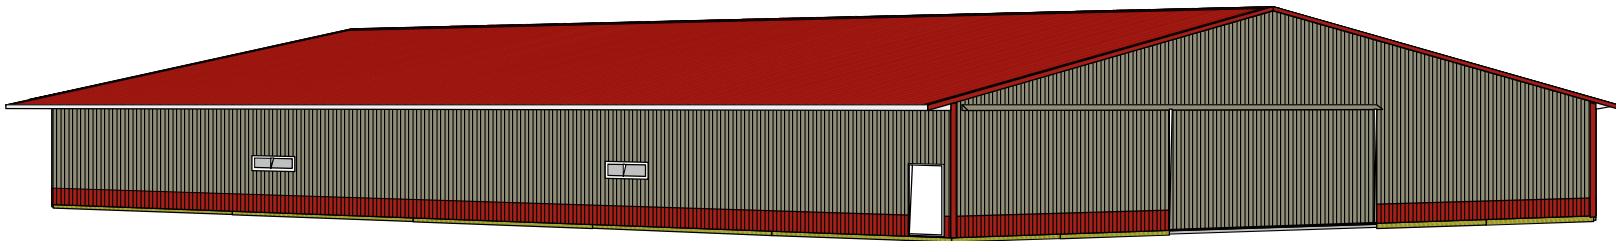


# Overhang Detail

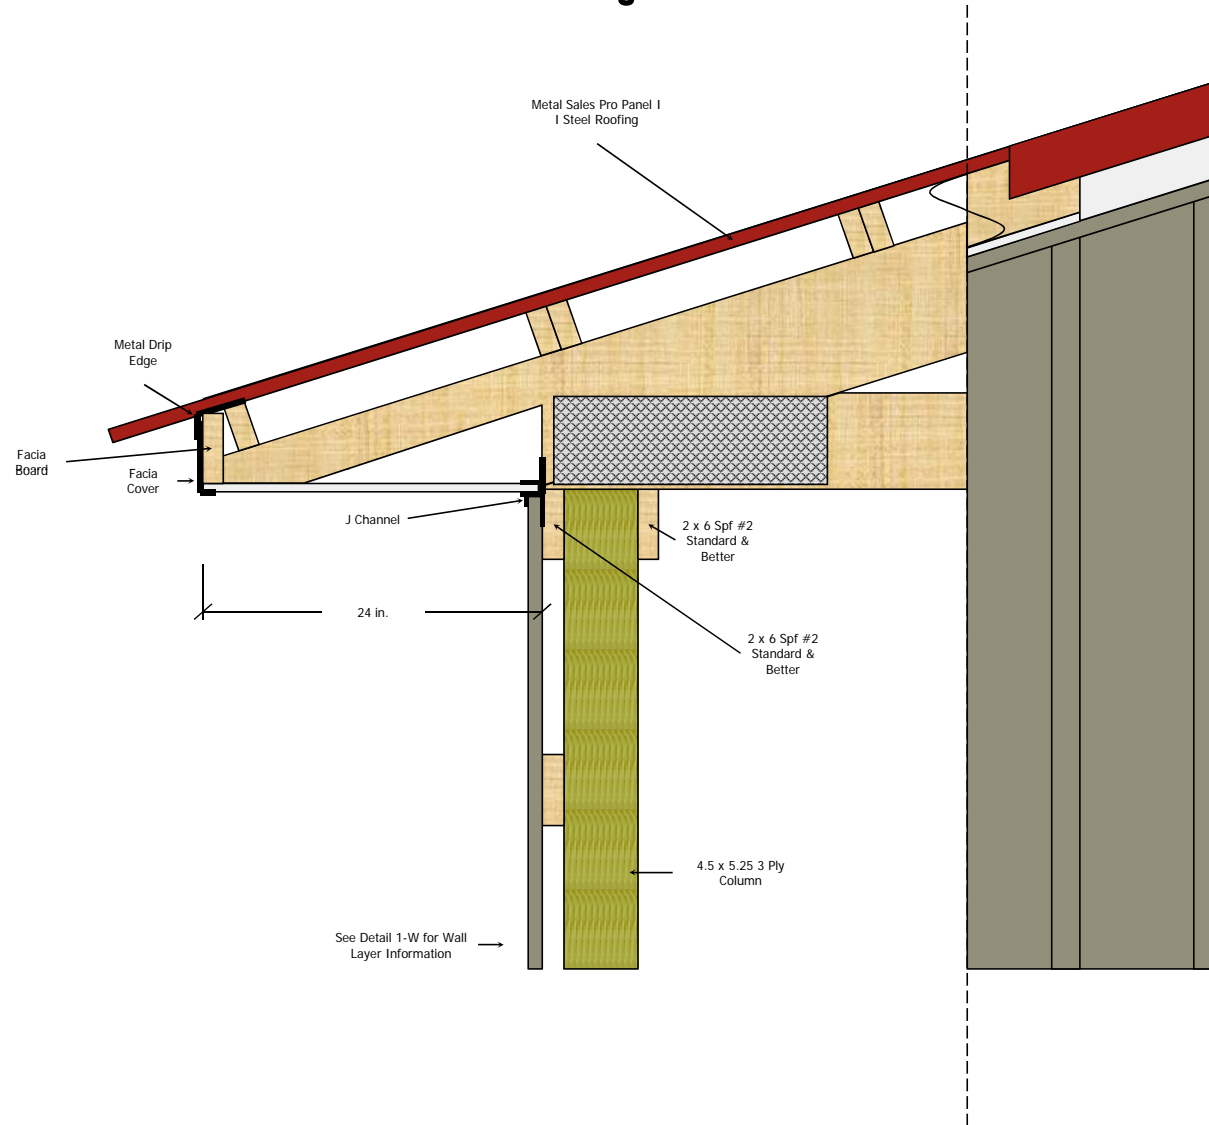

**GREENER'S**  
**BUDGET LUMBER**  
BARRON - (715)537-5537  
BIRCHWOOD - (715)354-7842

**Wall Section 1-W**

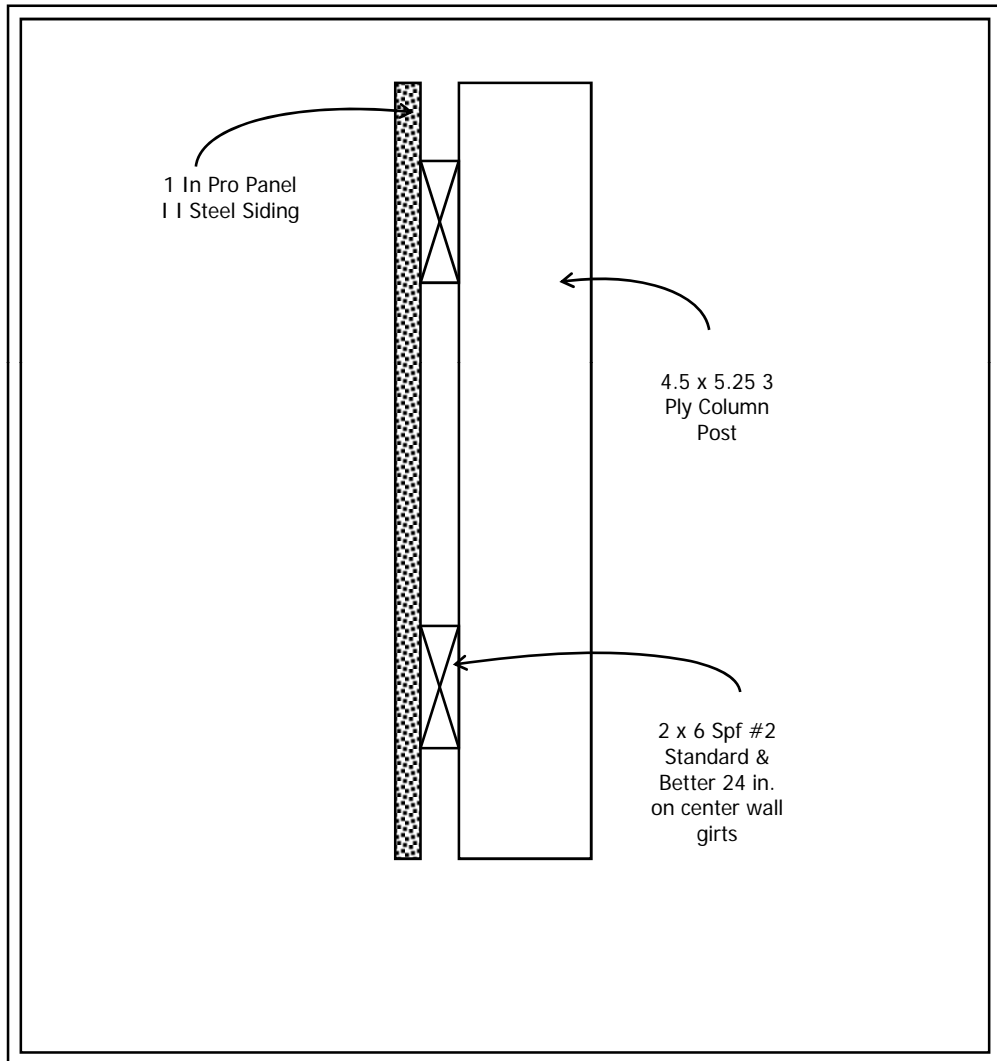


# Cross Section Detail

**Truss Information**


30-4-0-1 Truss Loading  
 96 in. O.C. Spacing, Standard Heel  
 Trusses are Setting on Truss Carriers

2 x 4 Truss Seat Bracing Ran Through the Bottom Chord 8' On Center

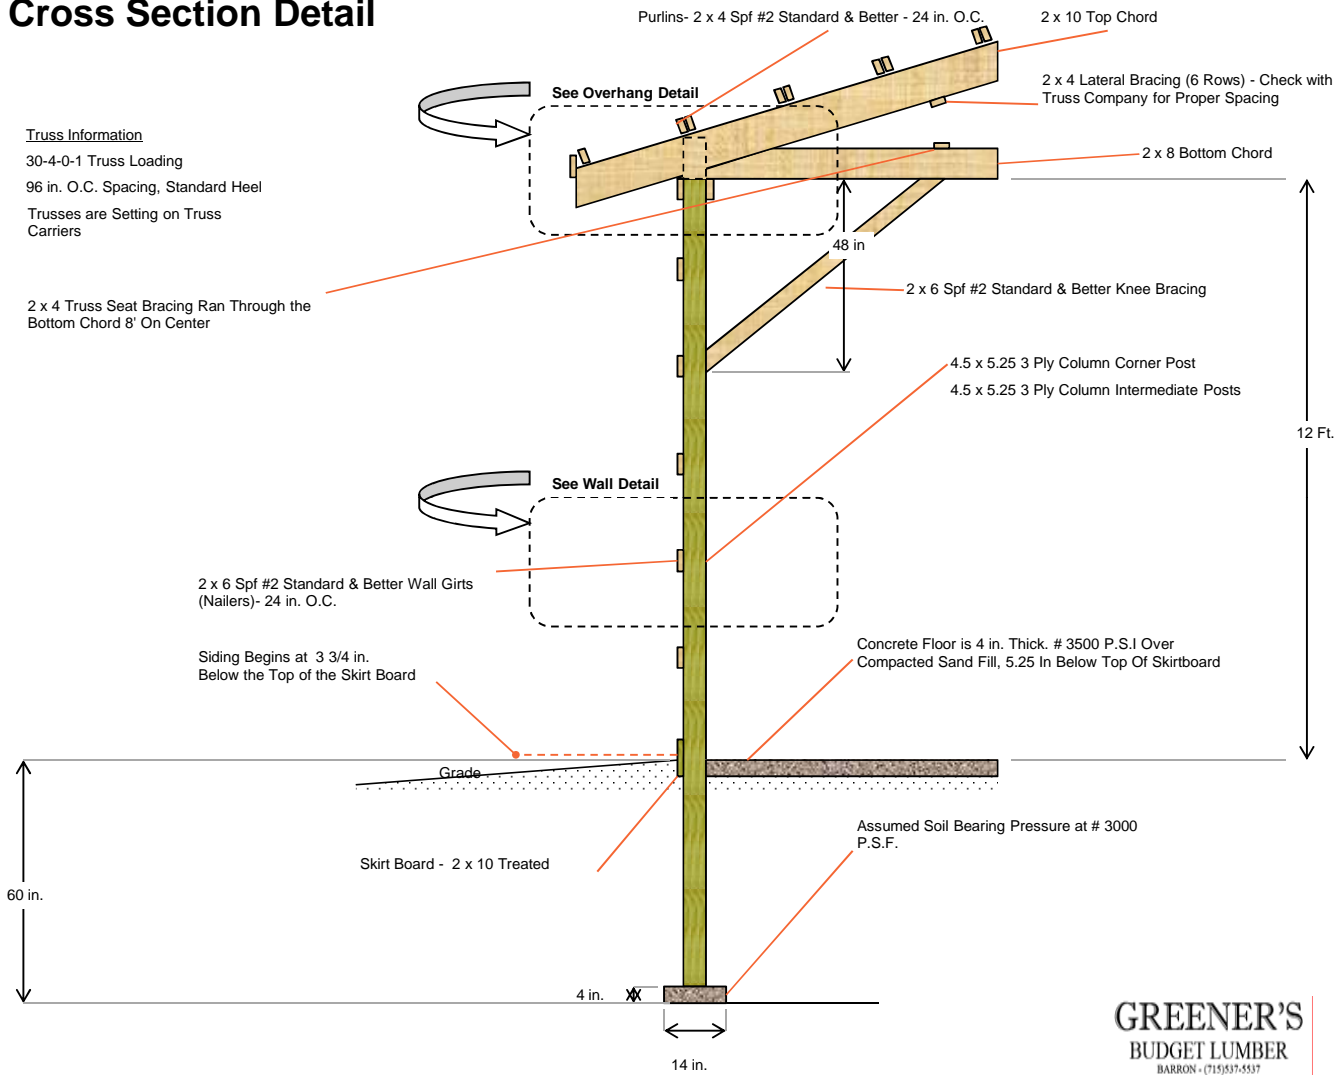


**GREENER'S**  
 BUDGET LUMBER  
 BARRON - (715)537-5537  
 BIRCHWOOD - (715)554-7842


Eave 1

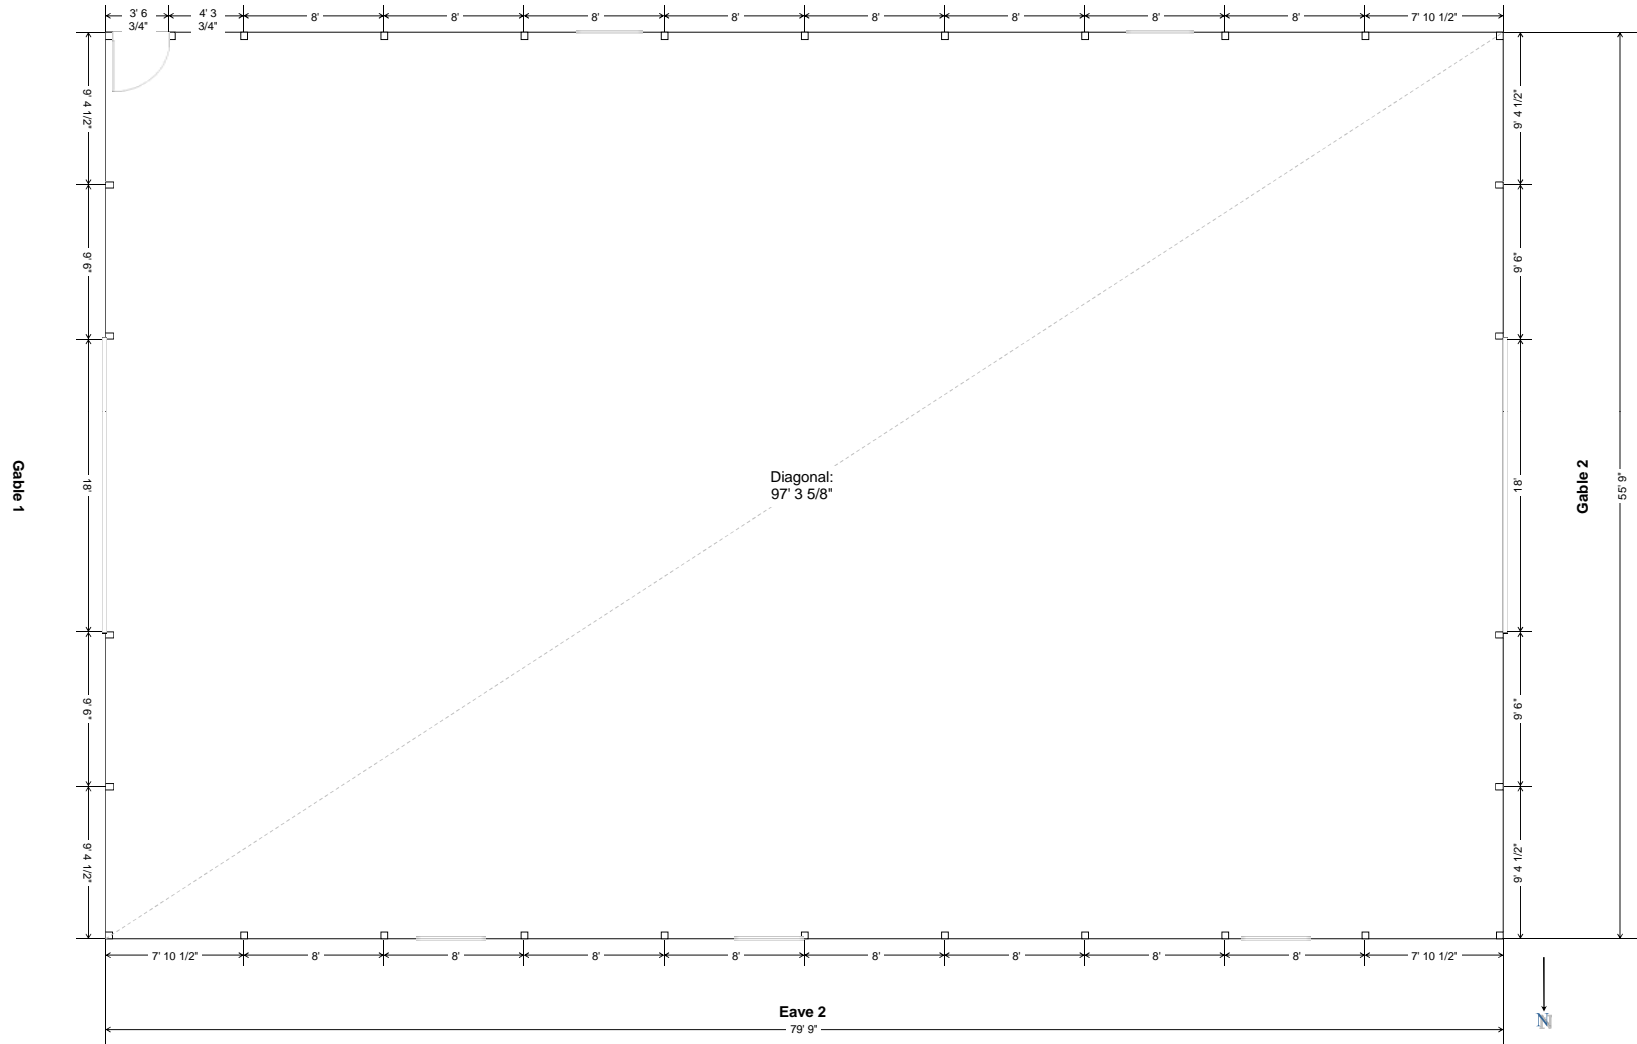


**NORTH SIDE-EAVE SIDE 2 WALL GIRT VIEW**

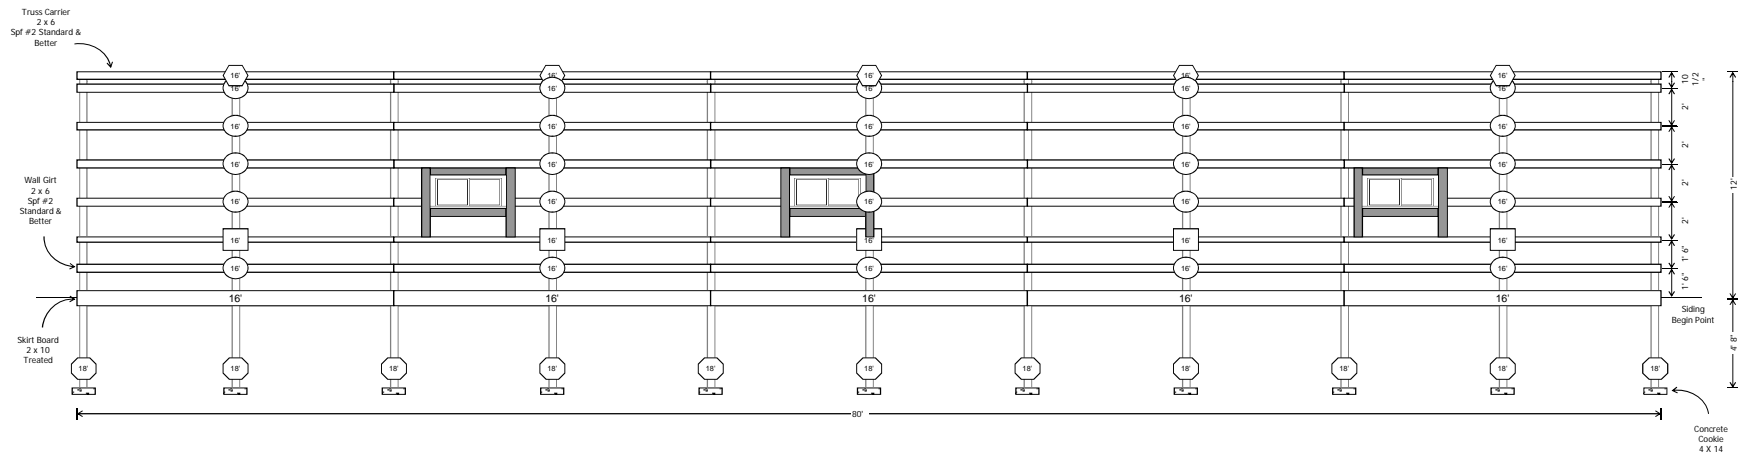


**SOUTH SIDE-EAVE SIDE 1 WALL GIRT VIEW**

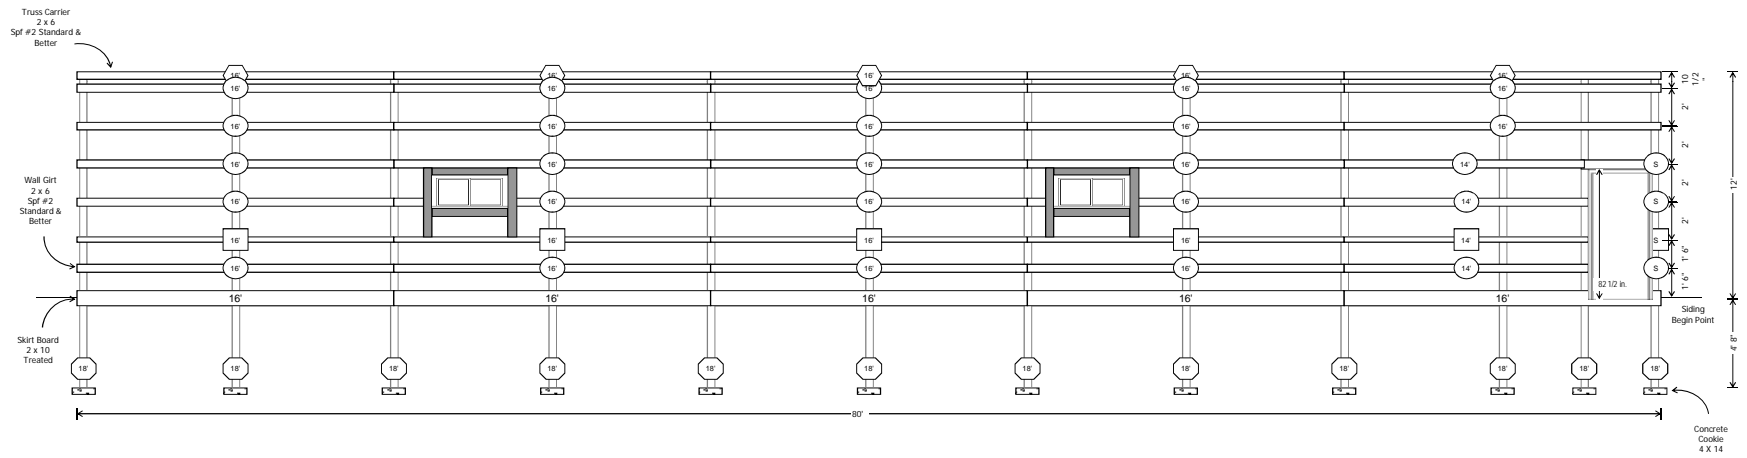


**WEST SIDE-GABLE SIDE 2 WALL GIRT VIEW**

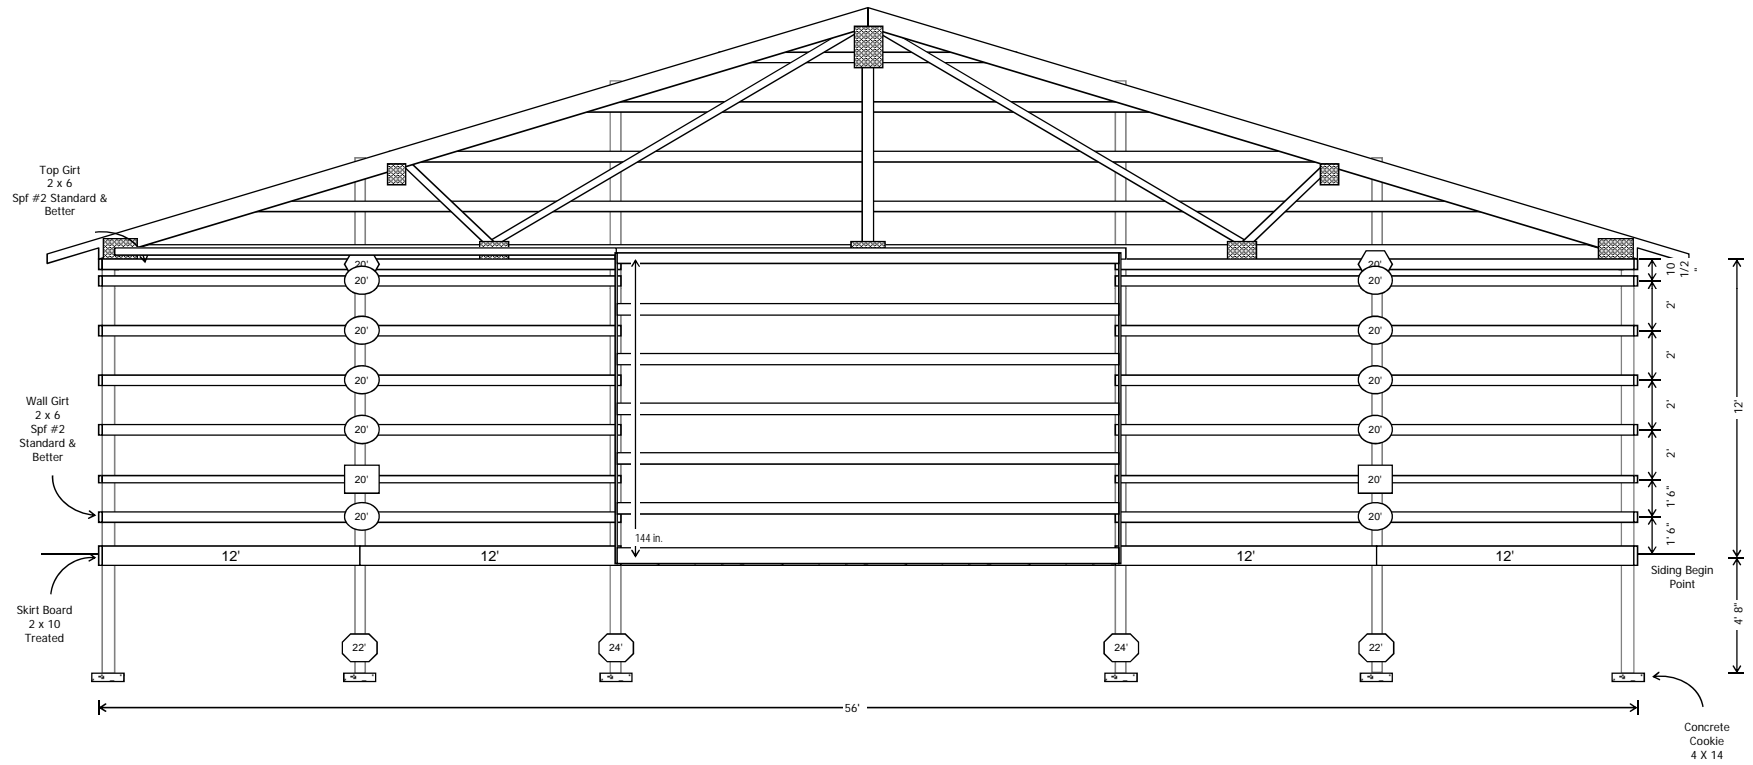

**EAST SIDE-GABLE SIDE 1 WALL GIRT VIEW**

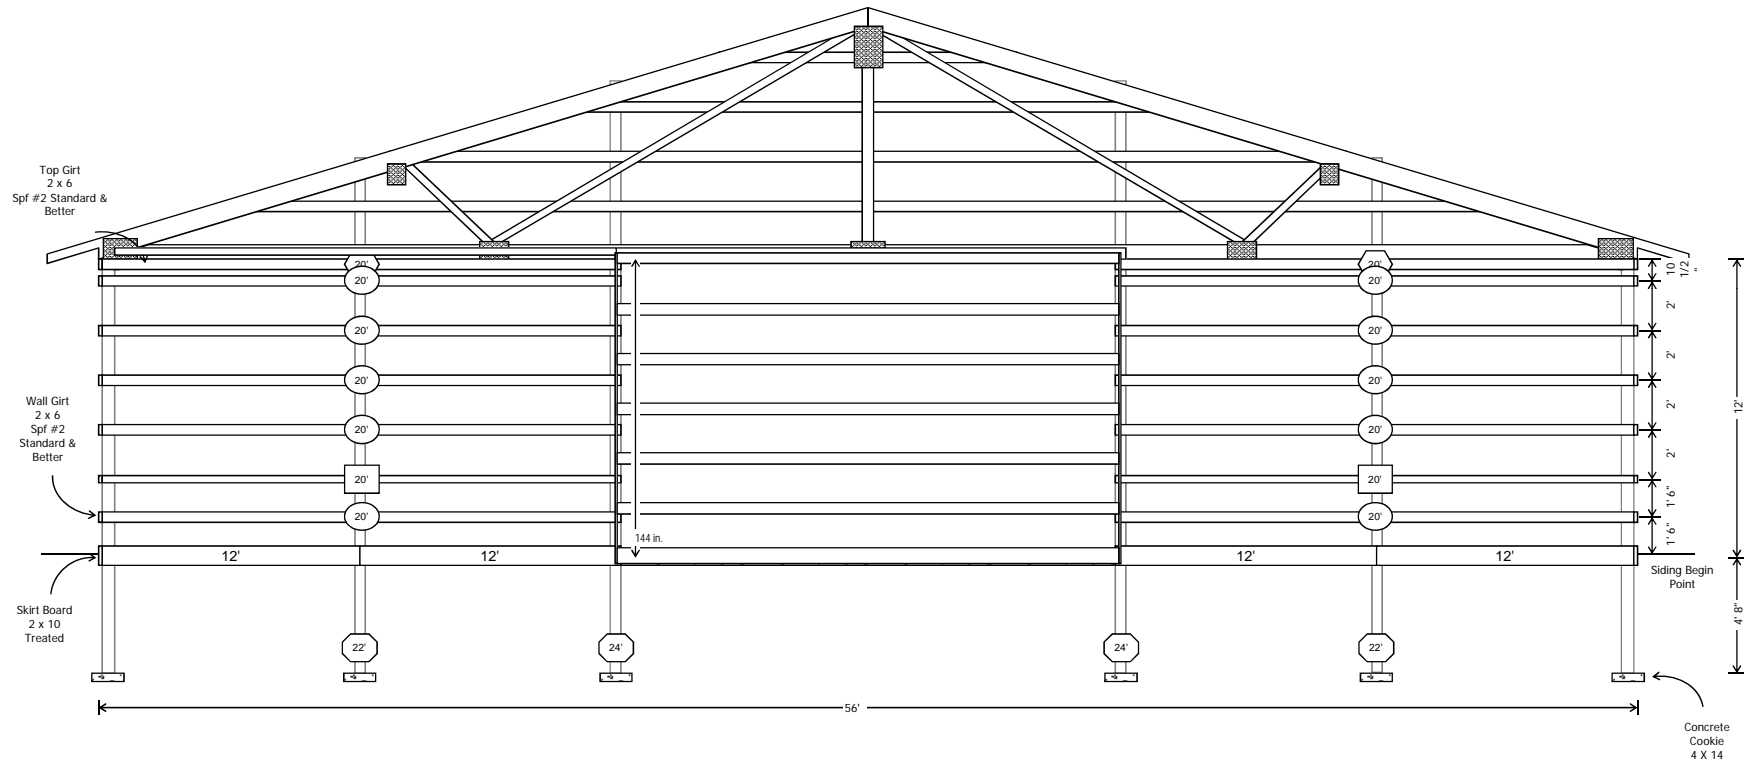

**NORTH SIDE-EAVE SIDE 2 TRUSS AND PURLIN LAYOUT**

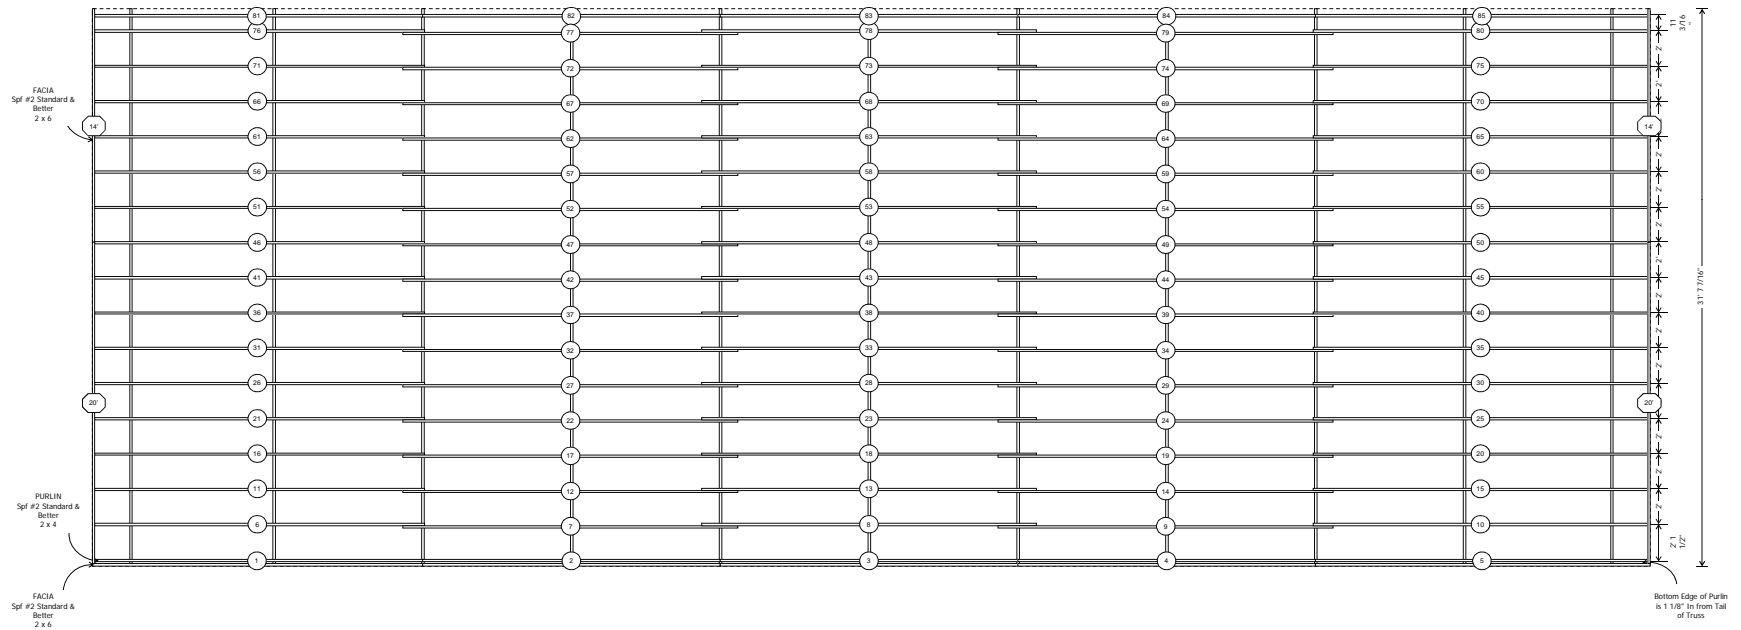

**SOUTH SIDE-EAVE SIDE 1 TRUSS AND PURLIN LAYOUT**

